

ALL WORKING DIMENSIONS / LEVELS MUST BE CHECKED AND/OR VERIFIED BY MAIN CONTRACTOR ON SITE PRIOR TO THE MANUFACTURE OF ALL ITEMS AND THE PLACING OF ALL WORK IN HAND.

IN CASES OF DOUBT OR DISCREPANCY PLEASE REFER TO PROJECT MANAGER FOR INSTRUCTION.

WORKING DIMENSIONS MUST NOT BE SCALED FROM THIS DRAWING.

THE MAIN CONTRACTOR MUST ENSURE THAT HE REFERS TO ALL APPROPRIATE ARCHITECTS CONSULTANTS AND/OR SPECIALISTS WHEN READING THIS DRAWING.


REVISIONS

ref.	date	description	initial

ROOM KEY

- Lower Ground Floor
- 1 Store Room
  - 2 Work room
  - 3 Wc + clean up
  - 4 Store
  - 5 Staff Room
  - 6 Store and Boiler room

- Demountable Buildings
- 7 Classrooms
  - 8 Cloakroom
  - 9 Stores
  - 10 Covered Play Area

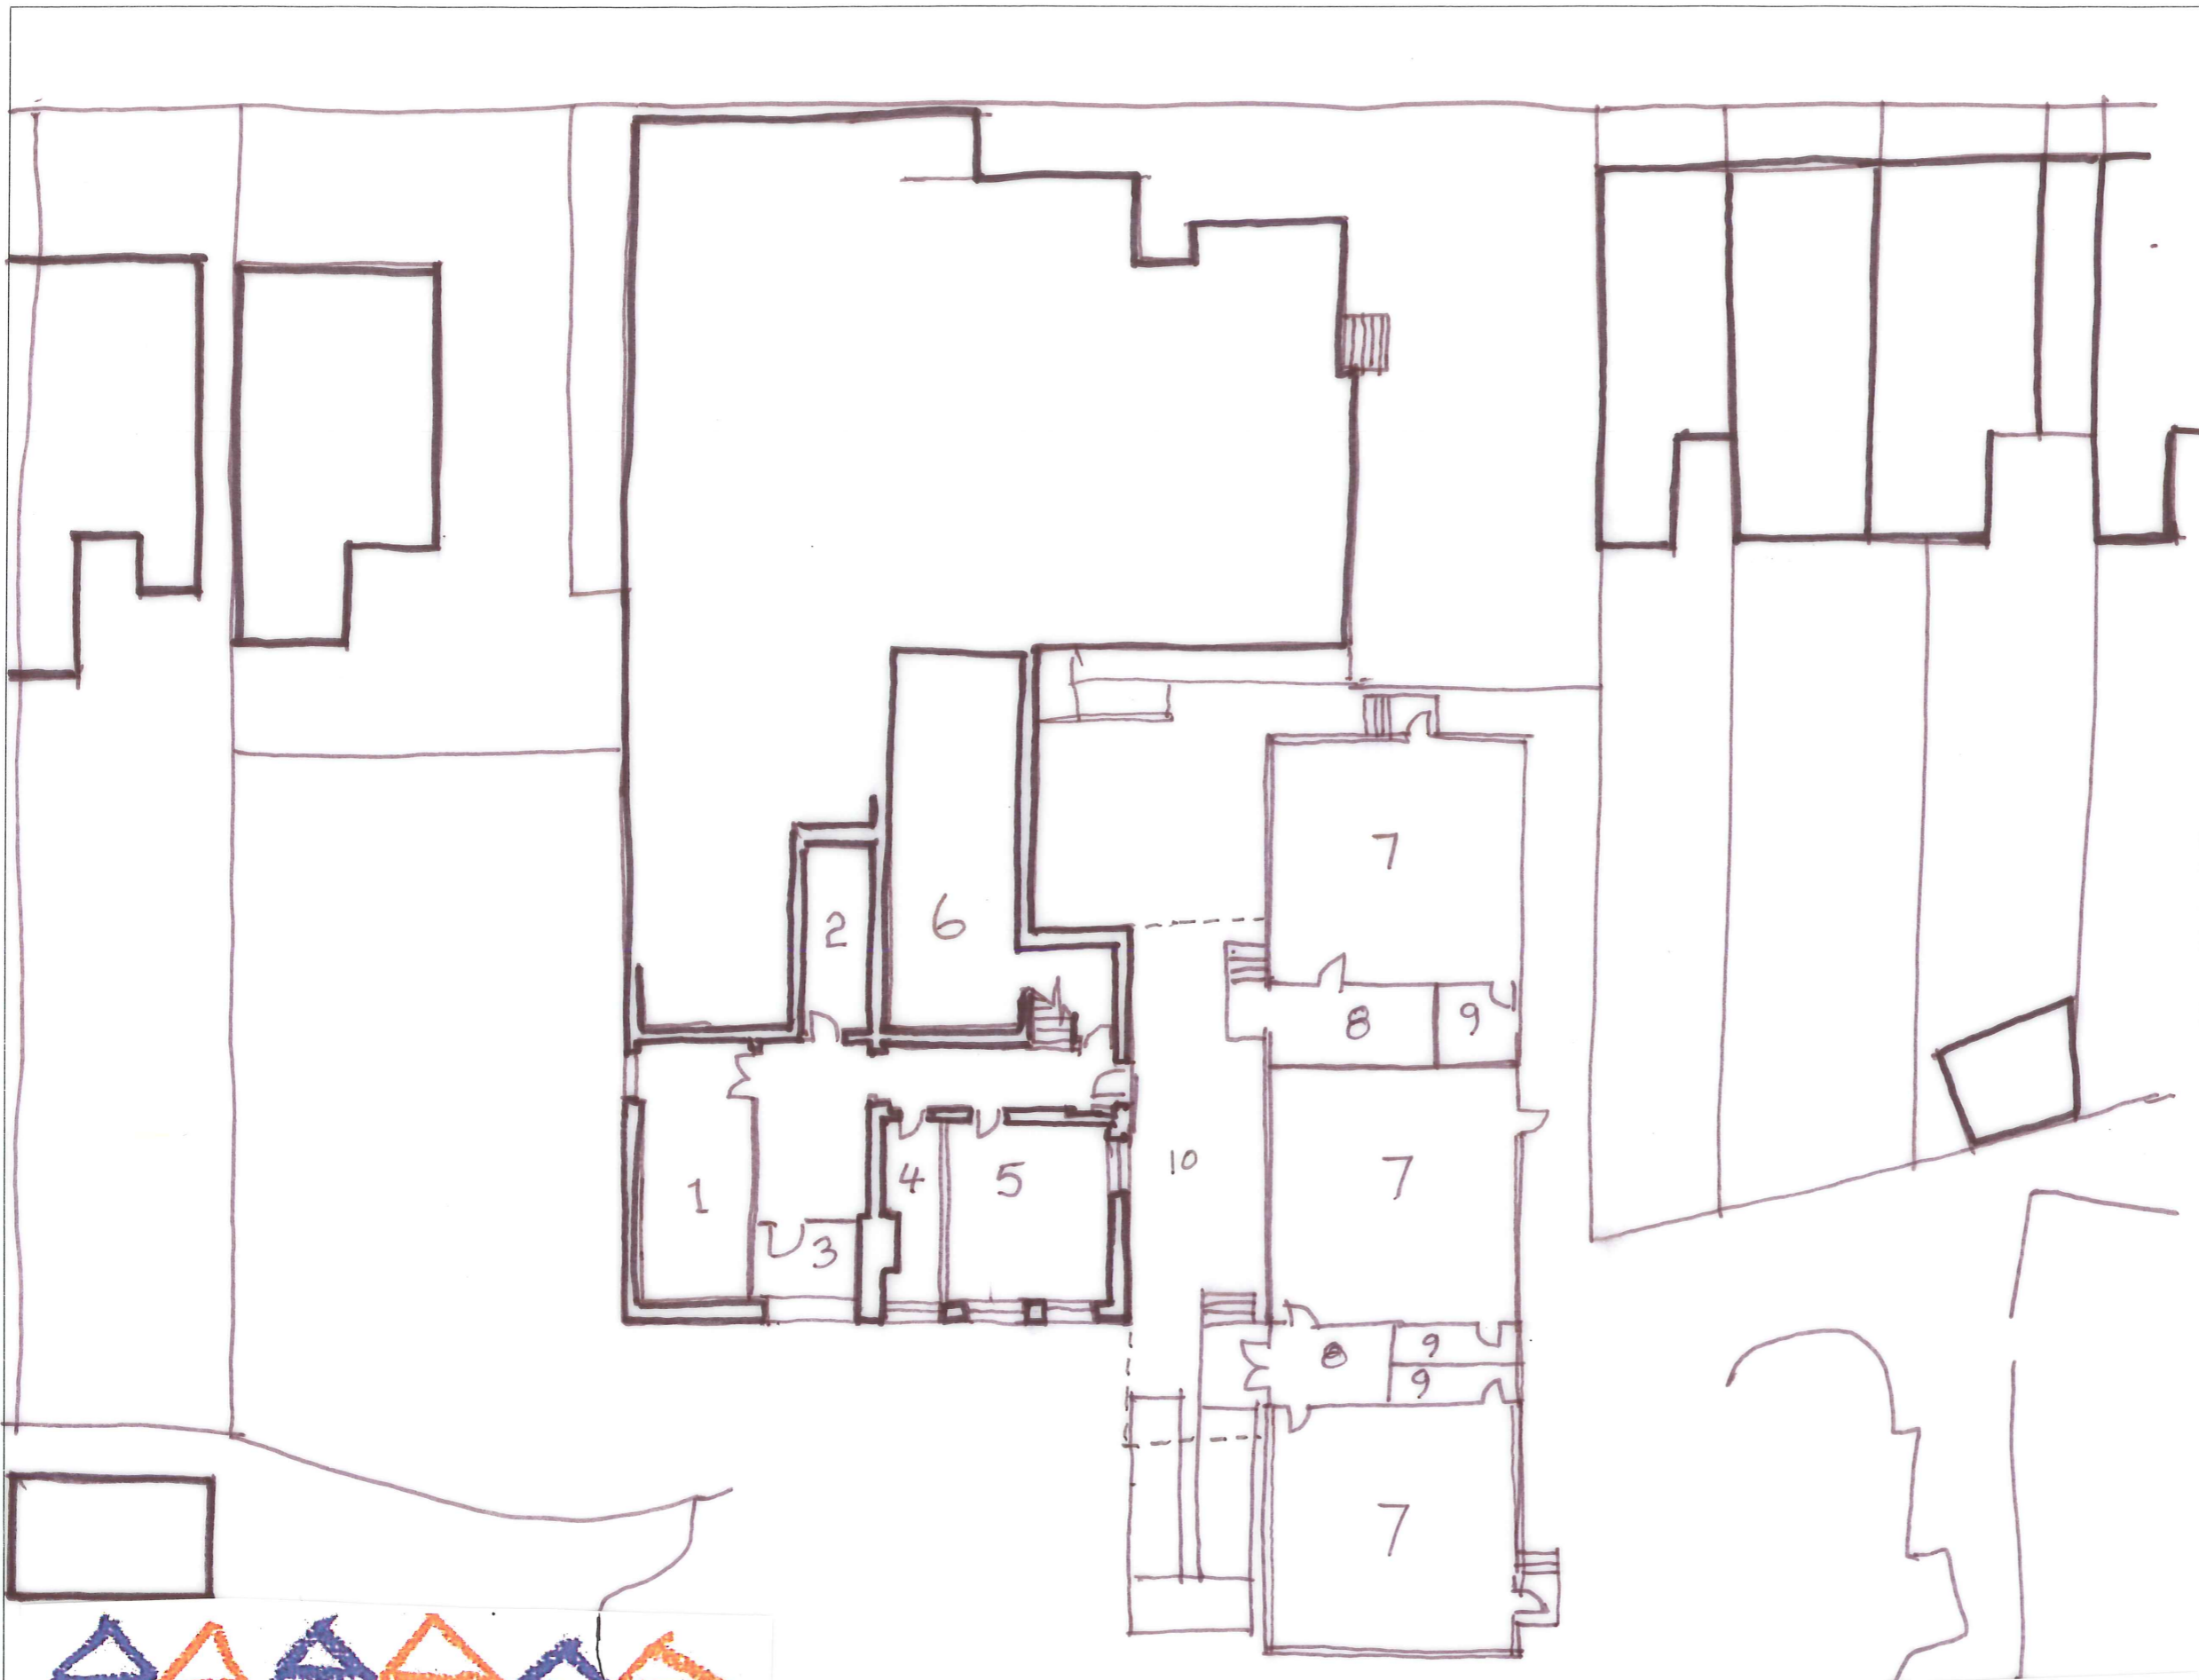

**NIBLETT**  
*architecture*

4 WADDINGTON HOUSE, LLANOVER BUSINESS PARK,  
LLANOVER, ABERGAVENNY, MONMOUTHSHIRE, NP7 9HA  
TEL: 01873 881167 FAX: 01873 881157  
www.neilniblett.co.uk

project  
CONVERSION OF PARK STREET SCHOOL  
PARK STREET  
ABERGAVENNY  
for  
ABERGAVENNY COMMUNITY CENTRE

title  
**EXISTING LOWER GROUND FLOOR**

type sketch	drawn/checked / NBP
date Nov. 08	drg. no. 07/107 <b>02</b>
scale 1:200	

